
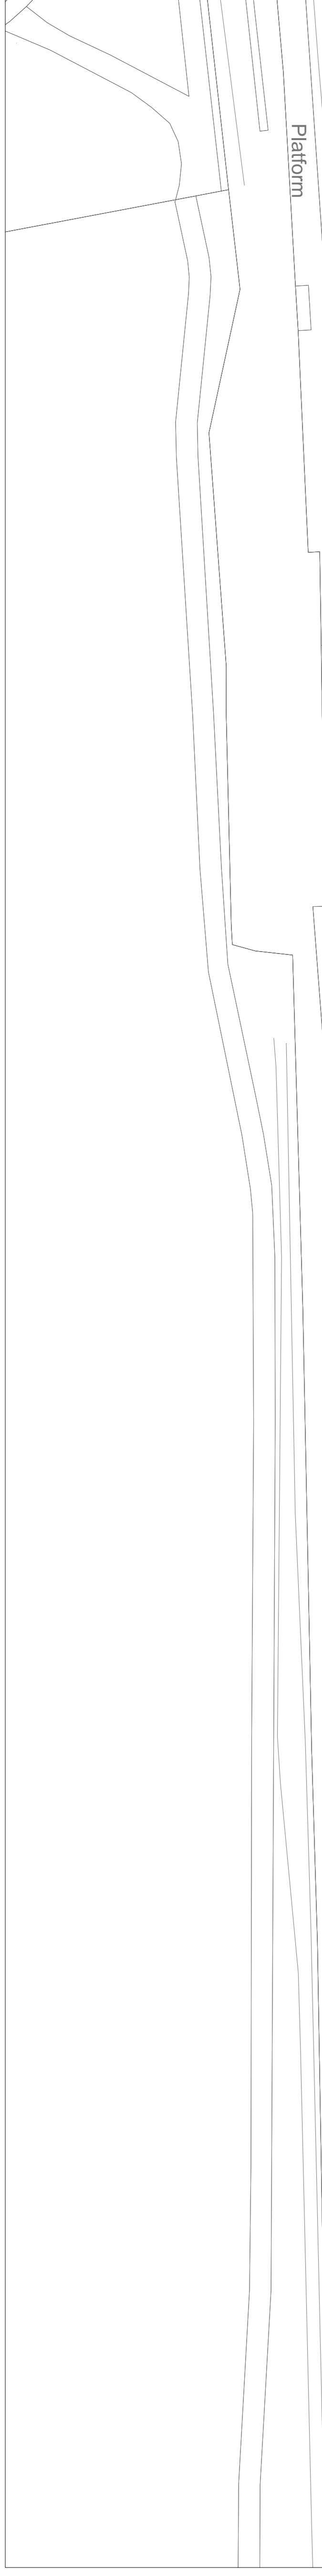


North

Riverdale Apis.

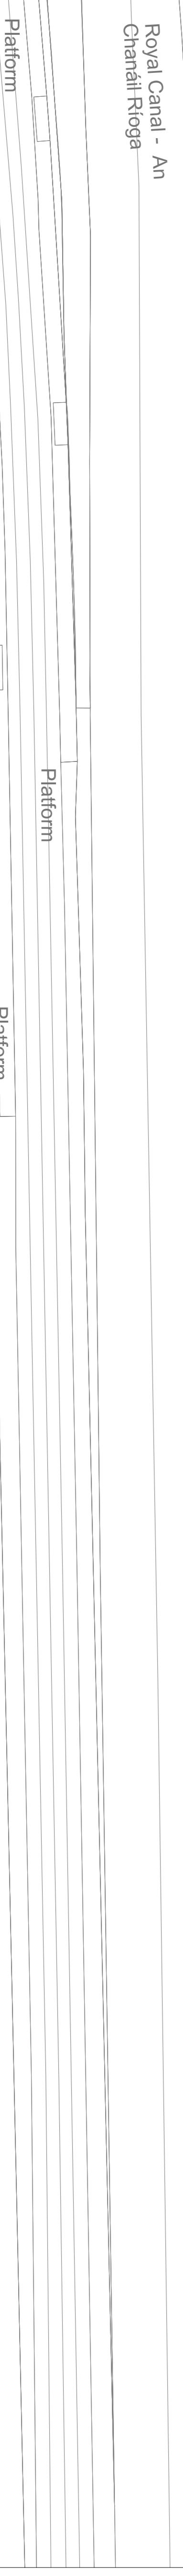

Legend

- Red line boundary
- Lawn
- Shrub planting
- Hedge planting
- Woodland planting
- Specimen tree planting
- Street trees in hardstand areas
- Mounding
- Ballu planting
- Wildflower Meadow
- Grass planting - Refer to Landscape Details ID-03-15, Detail 03
- Tarmac Road
- Permeable Concrete paving
- Granite Setts - Refer to Landscape Details ID-05-15, Detail 02
- Prestart Concrete Flag - Refer to Landscape Details ID-05-15, Detail 02
- Ballyvaik compacted gravel - Refer to Landscape Details ID-03-15, Detail 01
- Asphalt surface finish with paving and understore red/purple render route
- Curb line
- Paint with Asphalt surface finish with paving and understore red/purple render route refer to ID-04-15, Detail 01
- Safety surface
- Internal Play Area
- Gym Equipment
- Gravel - Refer to Landscape Details ID-11-15, Detail 02
- Reinforced grass / ground
- Vent locations - Refer to Architects drawings for details
- Max. 500mm height - Refer to Landscape Details ID-03-15, Detail 02
- Retaining wall to Architect Details
- 1.20m high metal railing to courtyard - Refer to Landscape Details ID-12-15, Detail 02
- Root barrier, 1.0m depth
- Soak / Berseveration tree pit
- Public Art Location
- Extent of amended landscape works
- Acid channel at junctions of pathways - see DWG ID-09-15 for details
- 450mm high concrete wall - see DWG ID-09-15 for details
- 3000mm wide access to greenery - finish with terrazzo and tactile paving
- Possessory strip
- Lighting to Canal towpath - both locations at center of C

Project name: <b>Rathborne 725 Block A Substation LRD Amendment</b>		Project number: <b>19-013</b>	
Drawing name: <b>Overall Site Landscape Plan</b>		Drawing number: <b>LP-01-PP</b>	
Drawing scale @ A1: <b>1:500</b>	Drawn by: <b>ms</b>	Checked by: <b>dh+cl</b>	date: <b>2024-04-25</b>
Drawing title: <b>Planning</b>			
Contact details: Landscape Architect: <b>087 287 4186</b> Urban Designer: <b>087 287 4186</b> Email: <a href="mailto:info@doyleo'troithigh.com">info@doyleo'troithigh.com</a> Website: <a href="http://www.doyleo'troithigh.com">www.doyleo'troithigh.com</a>		Office address: <b>Perseus House</b> 100 RATHBORNE AVENUE DUBLIN 2	